

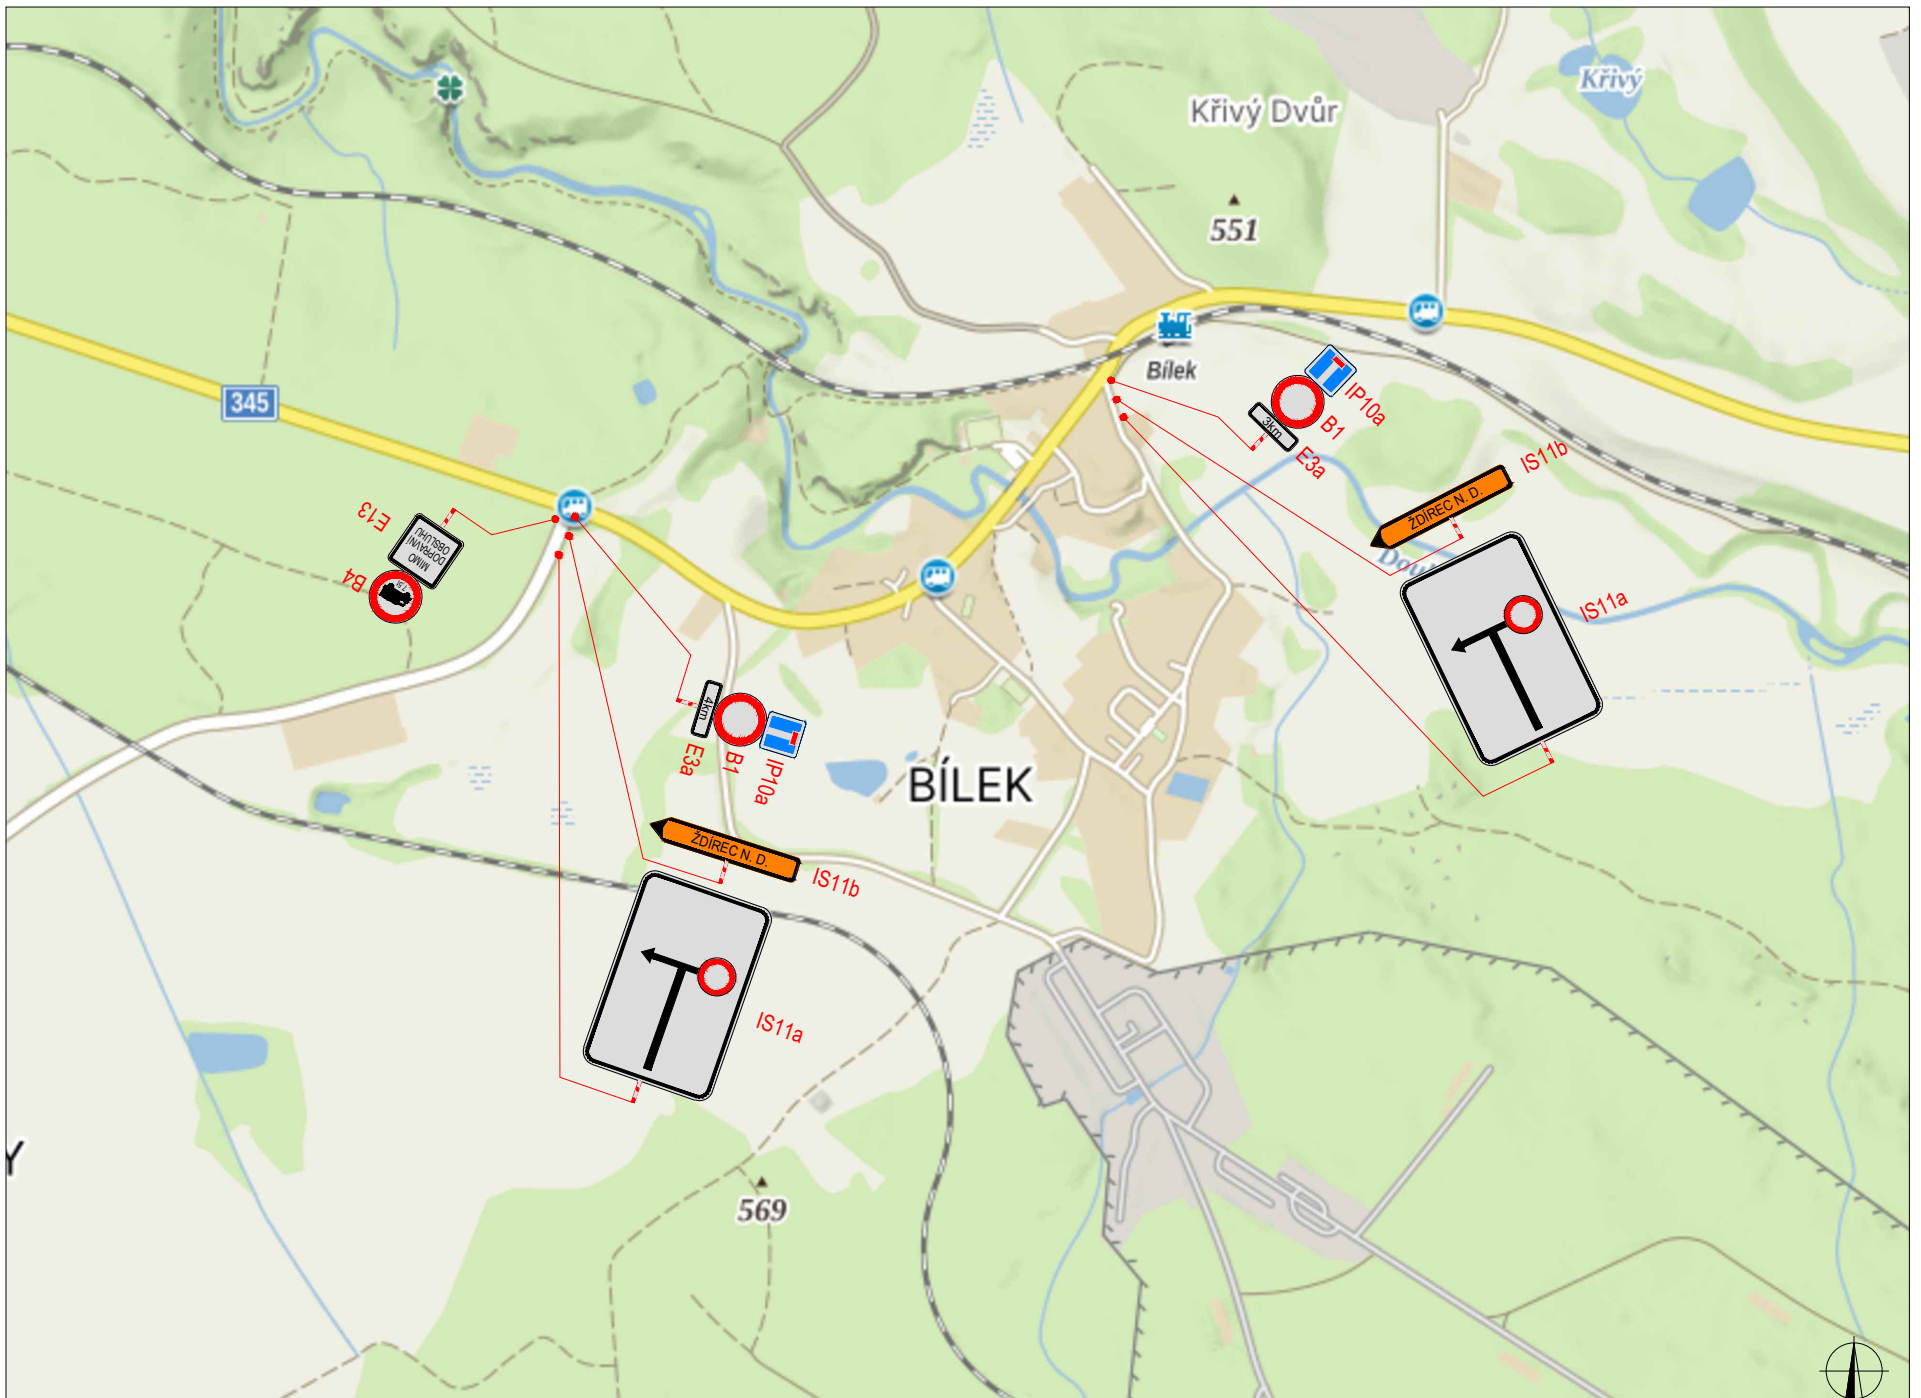
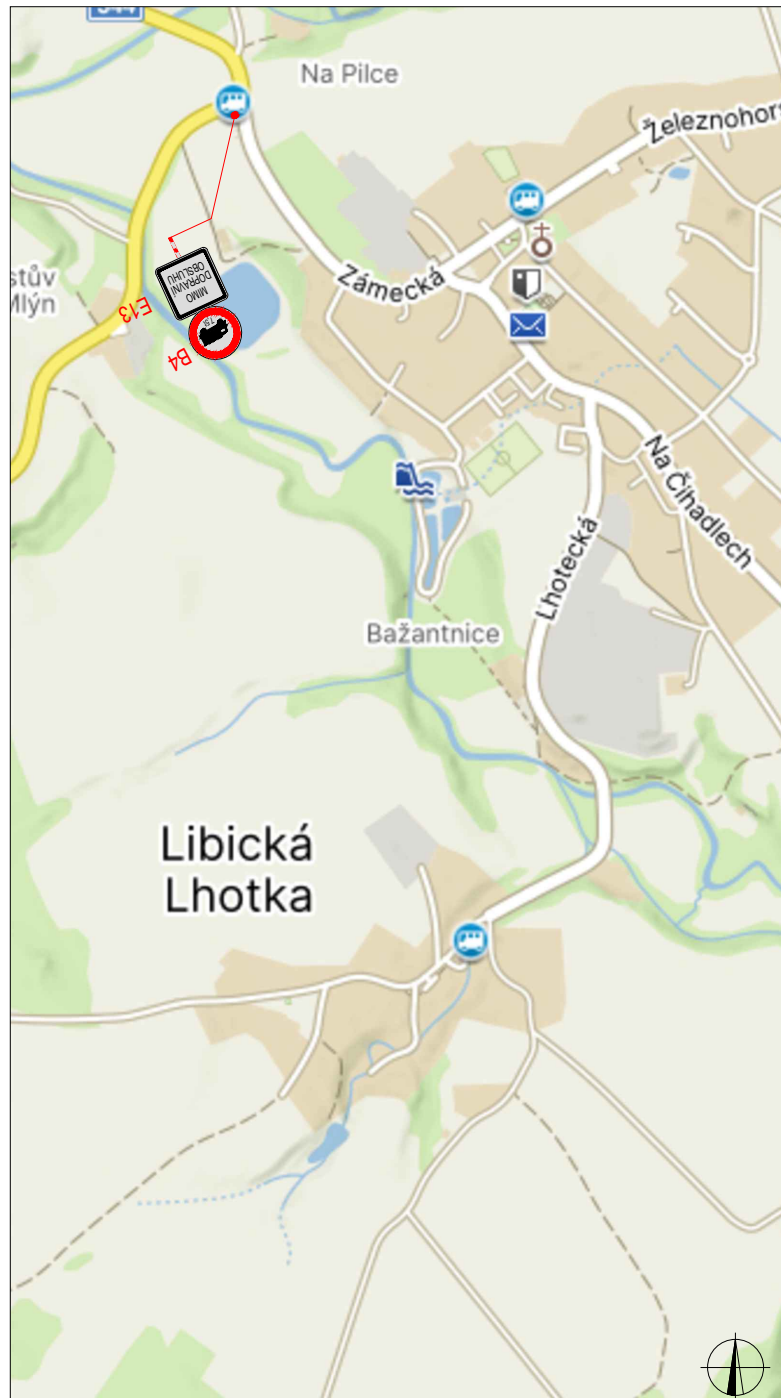
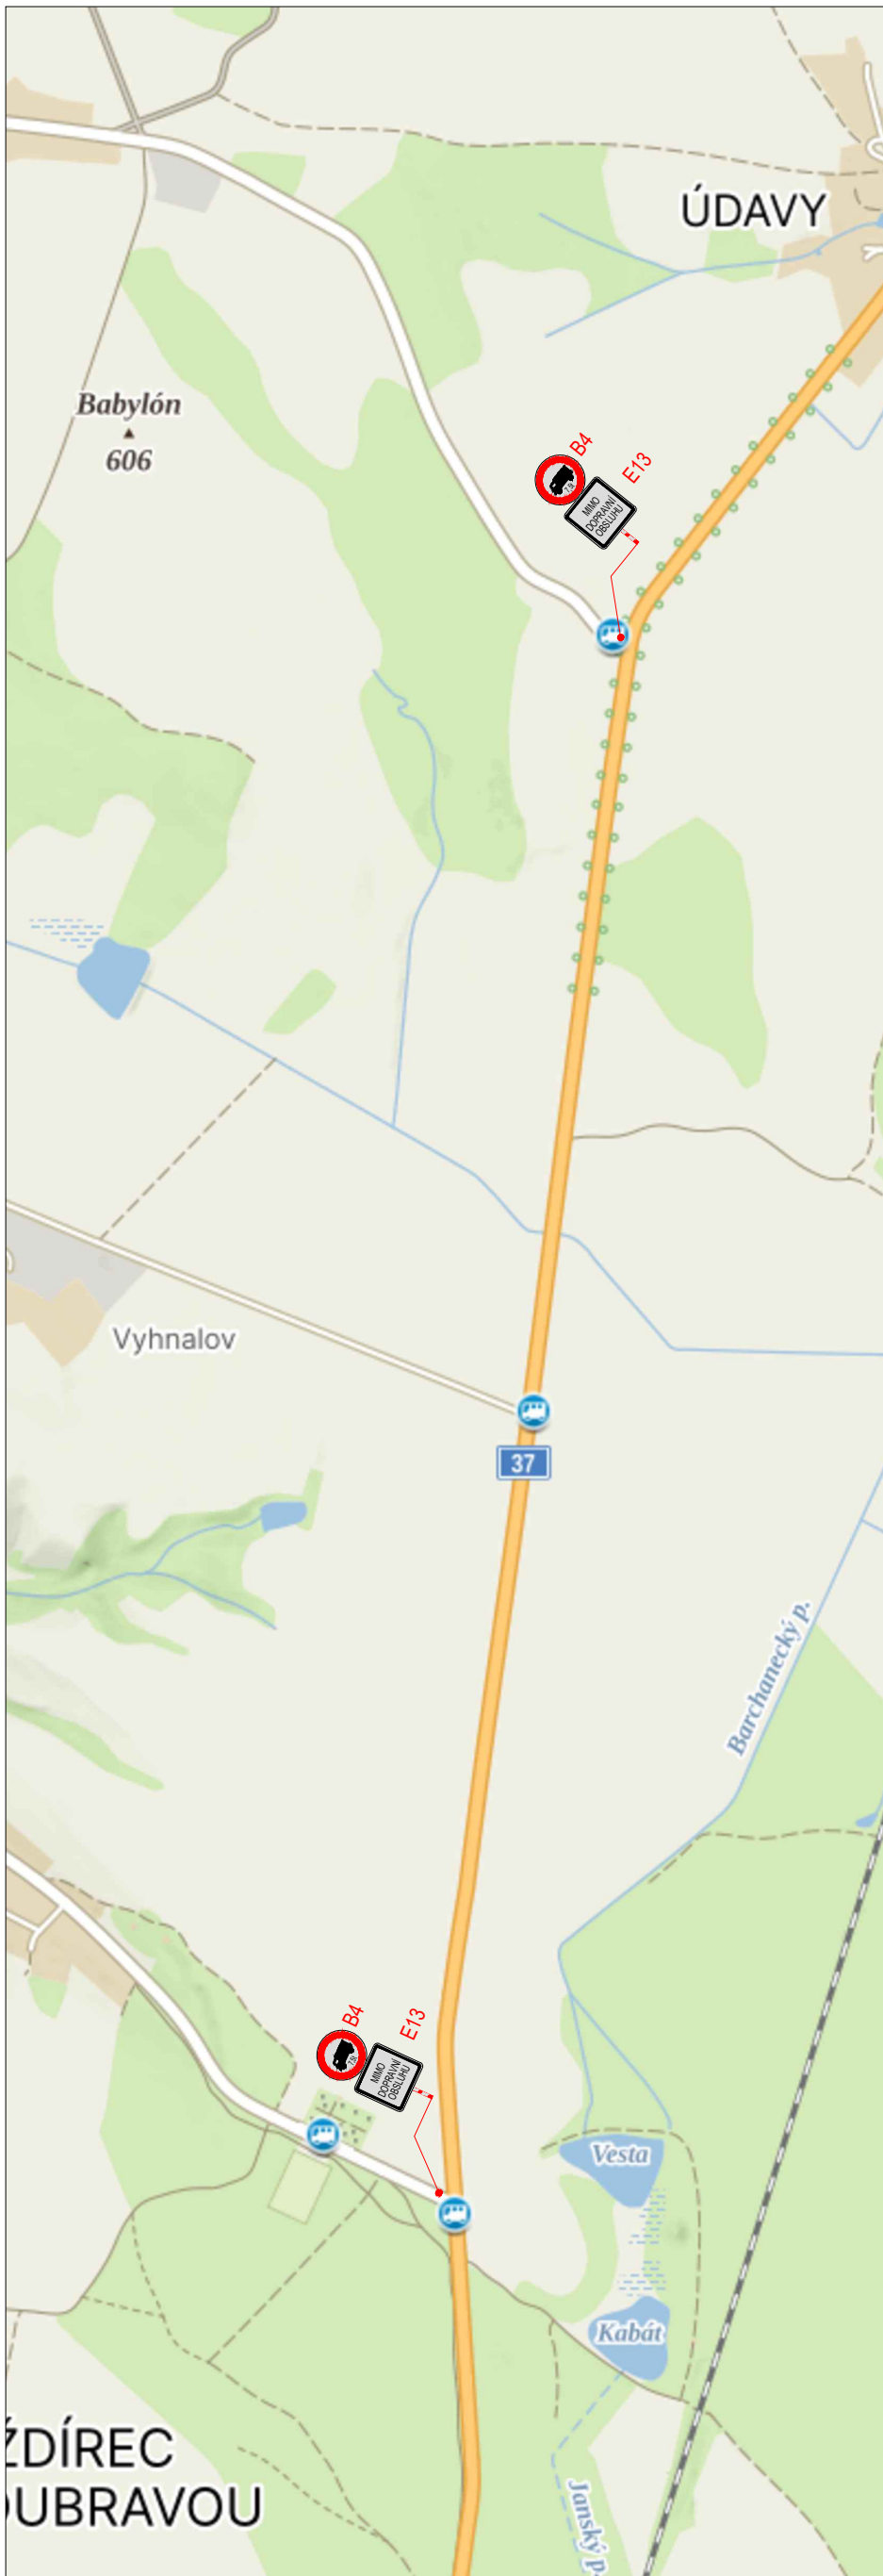
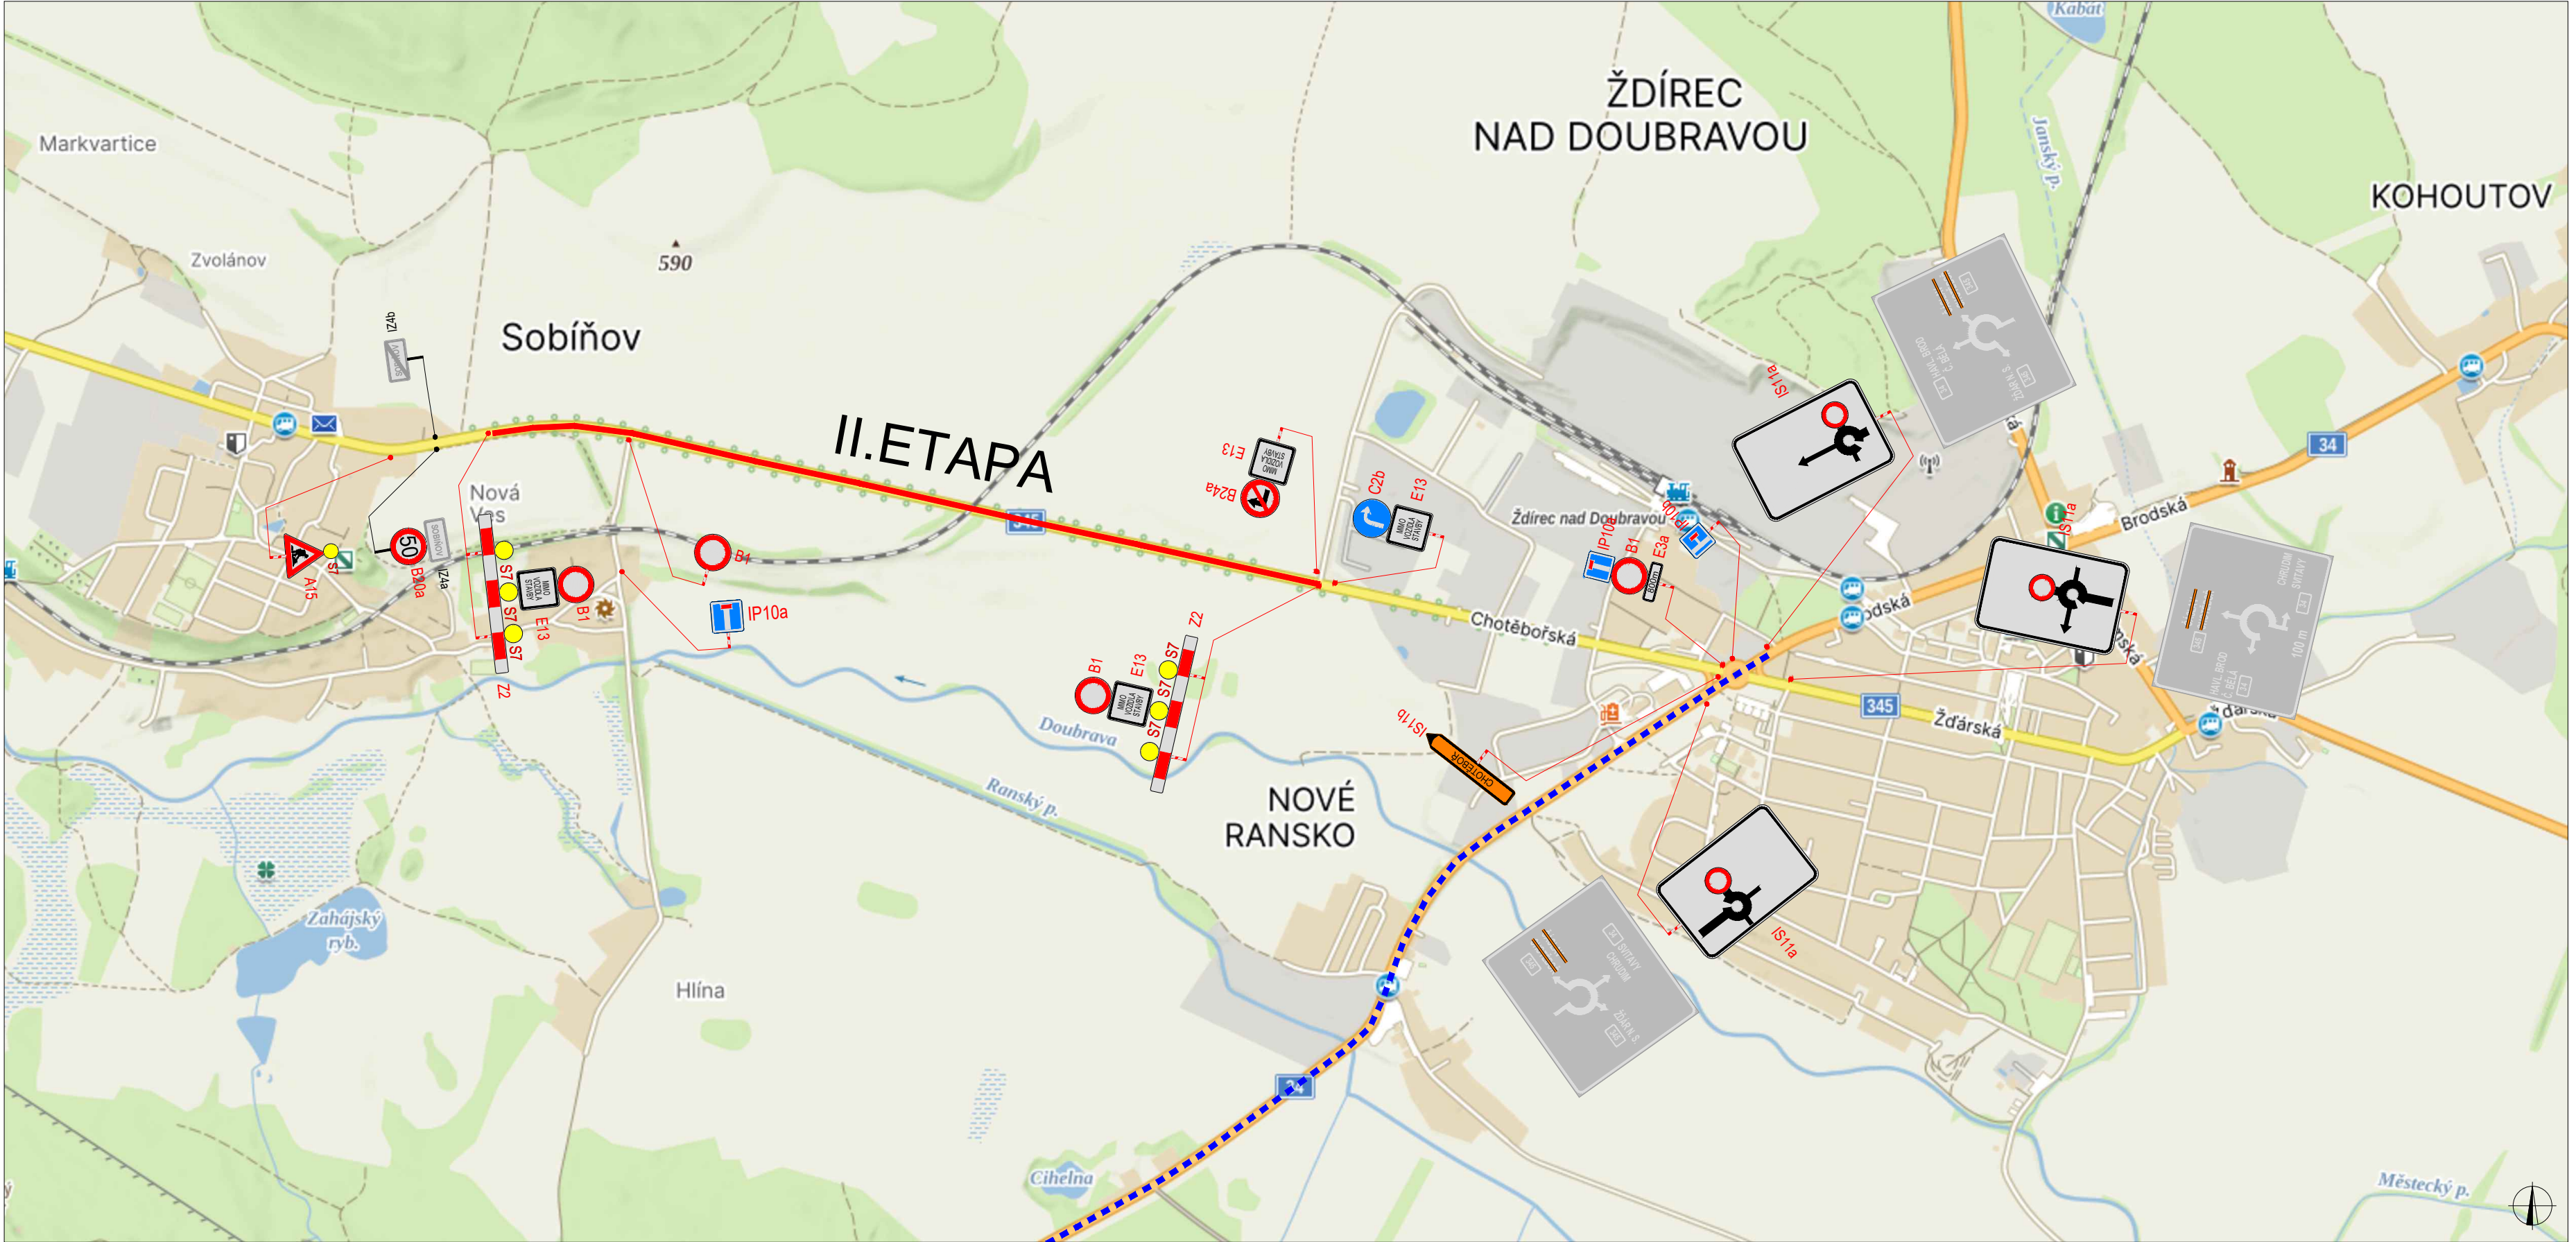
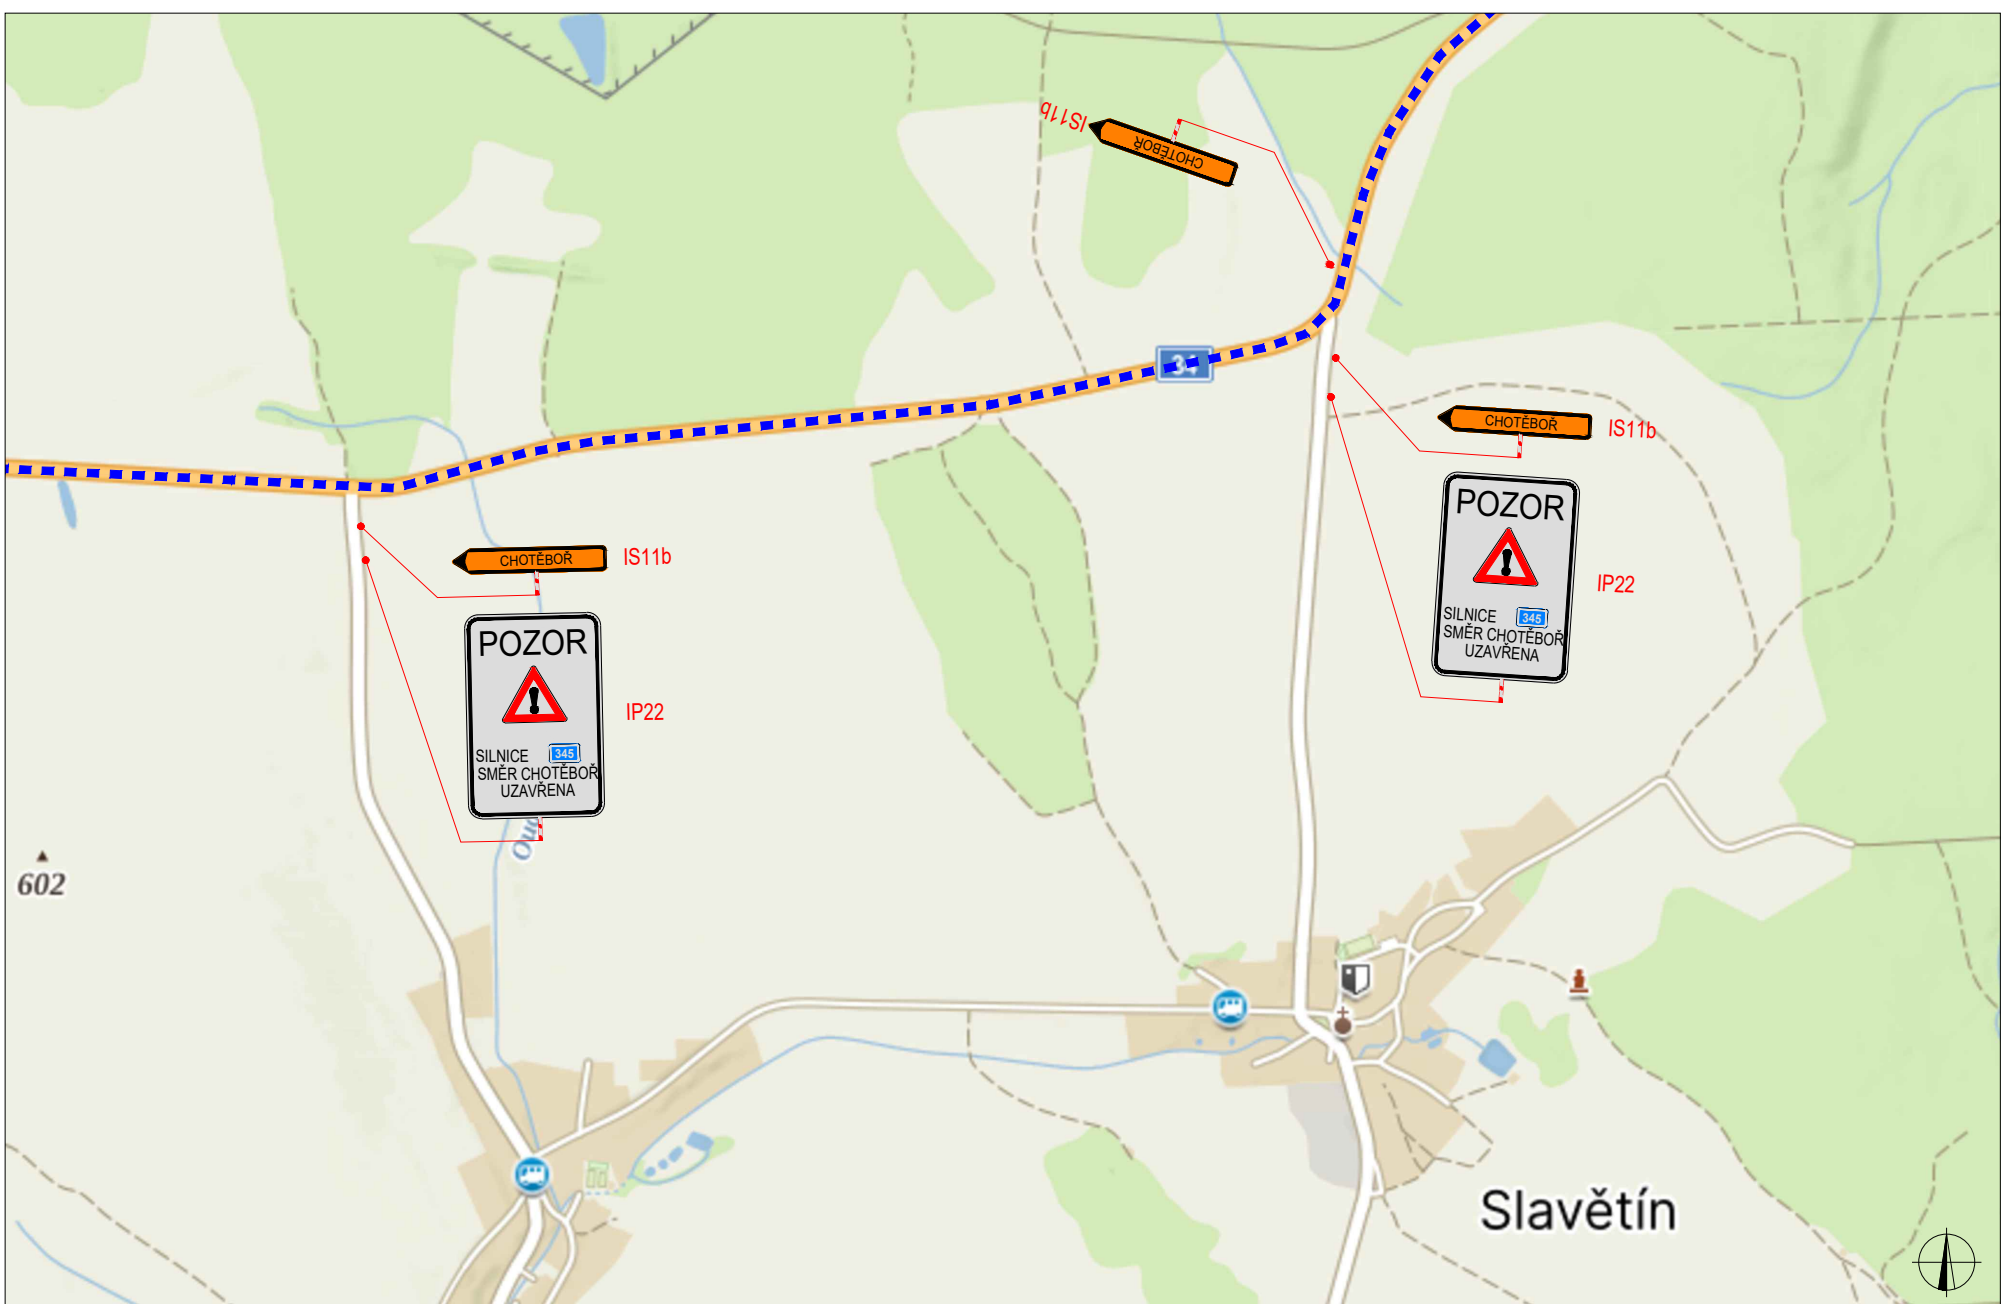
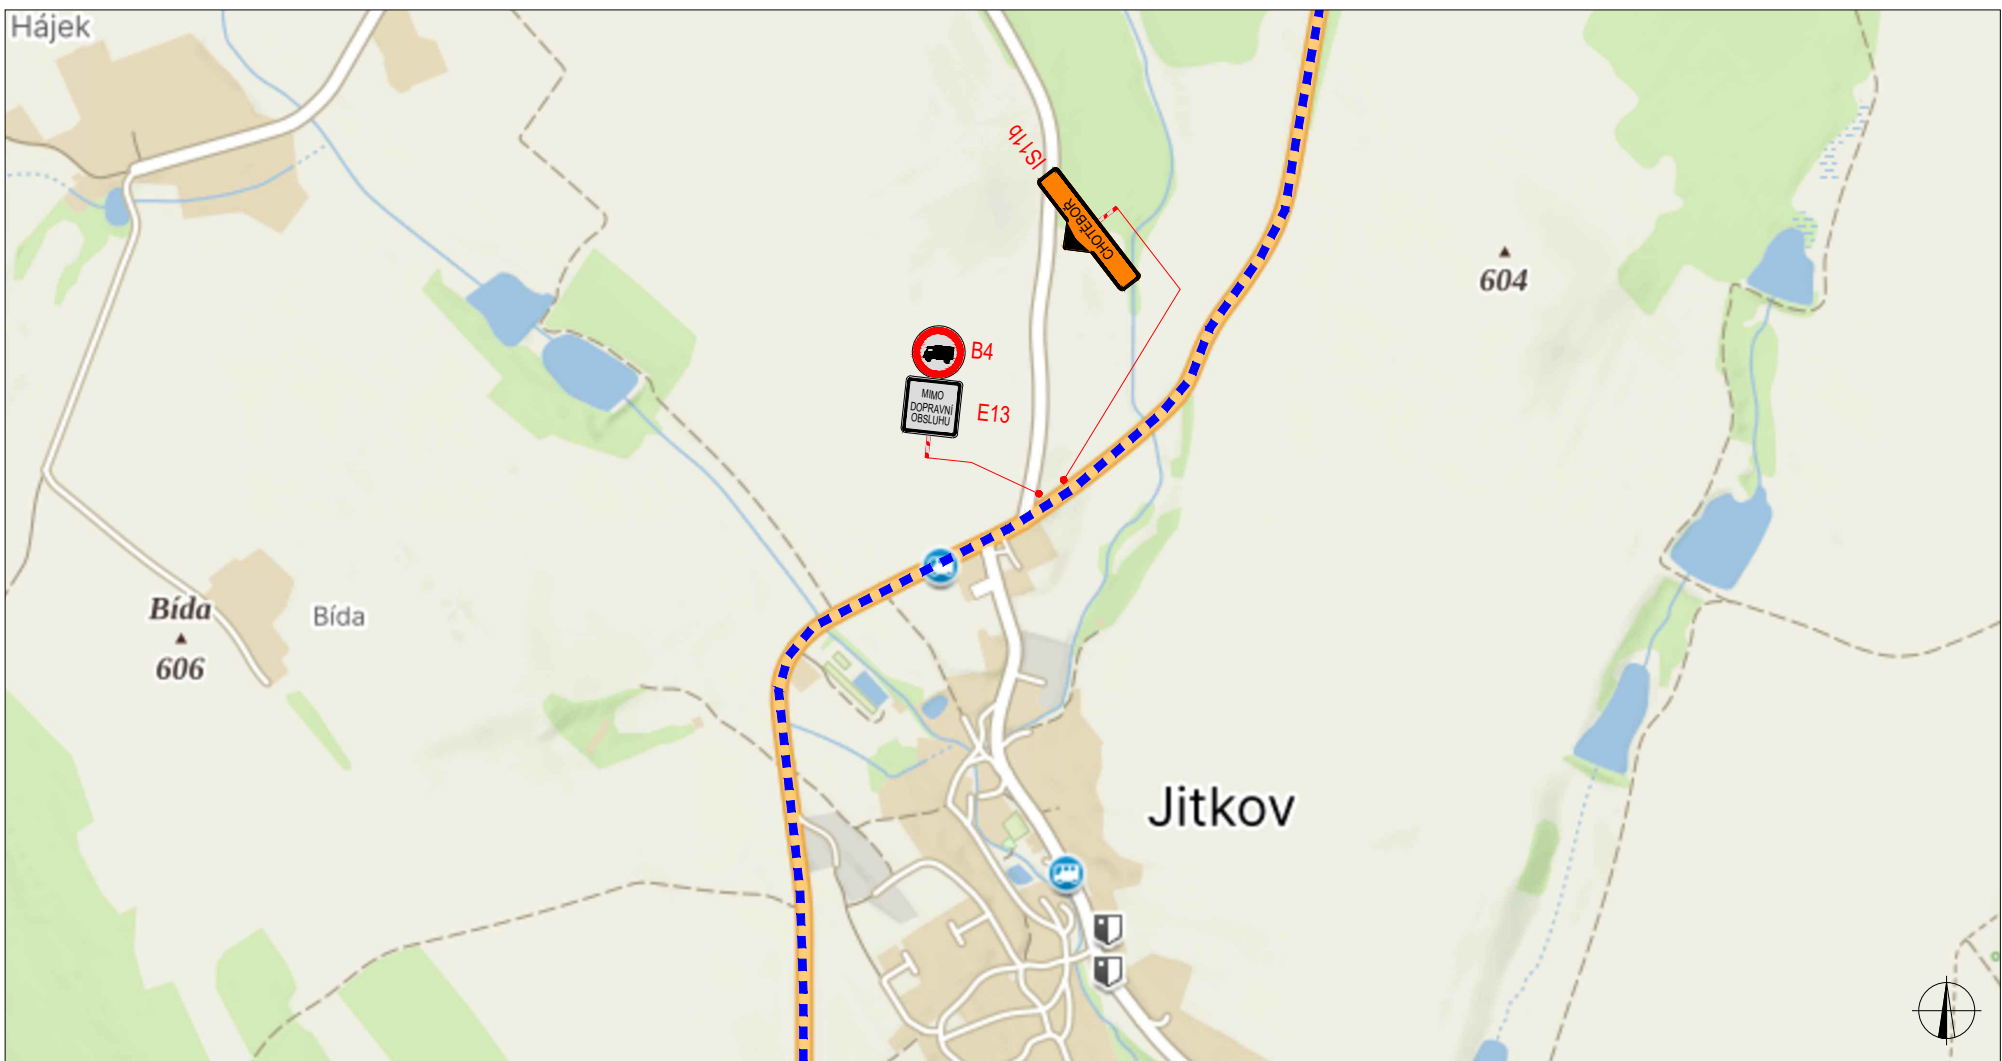
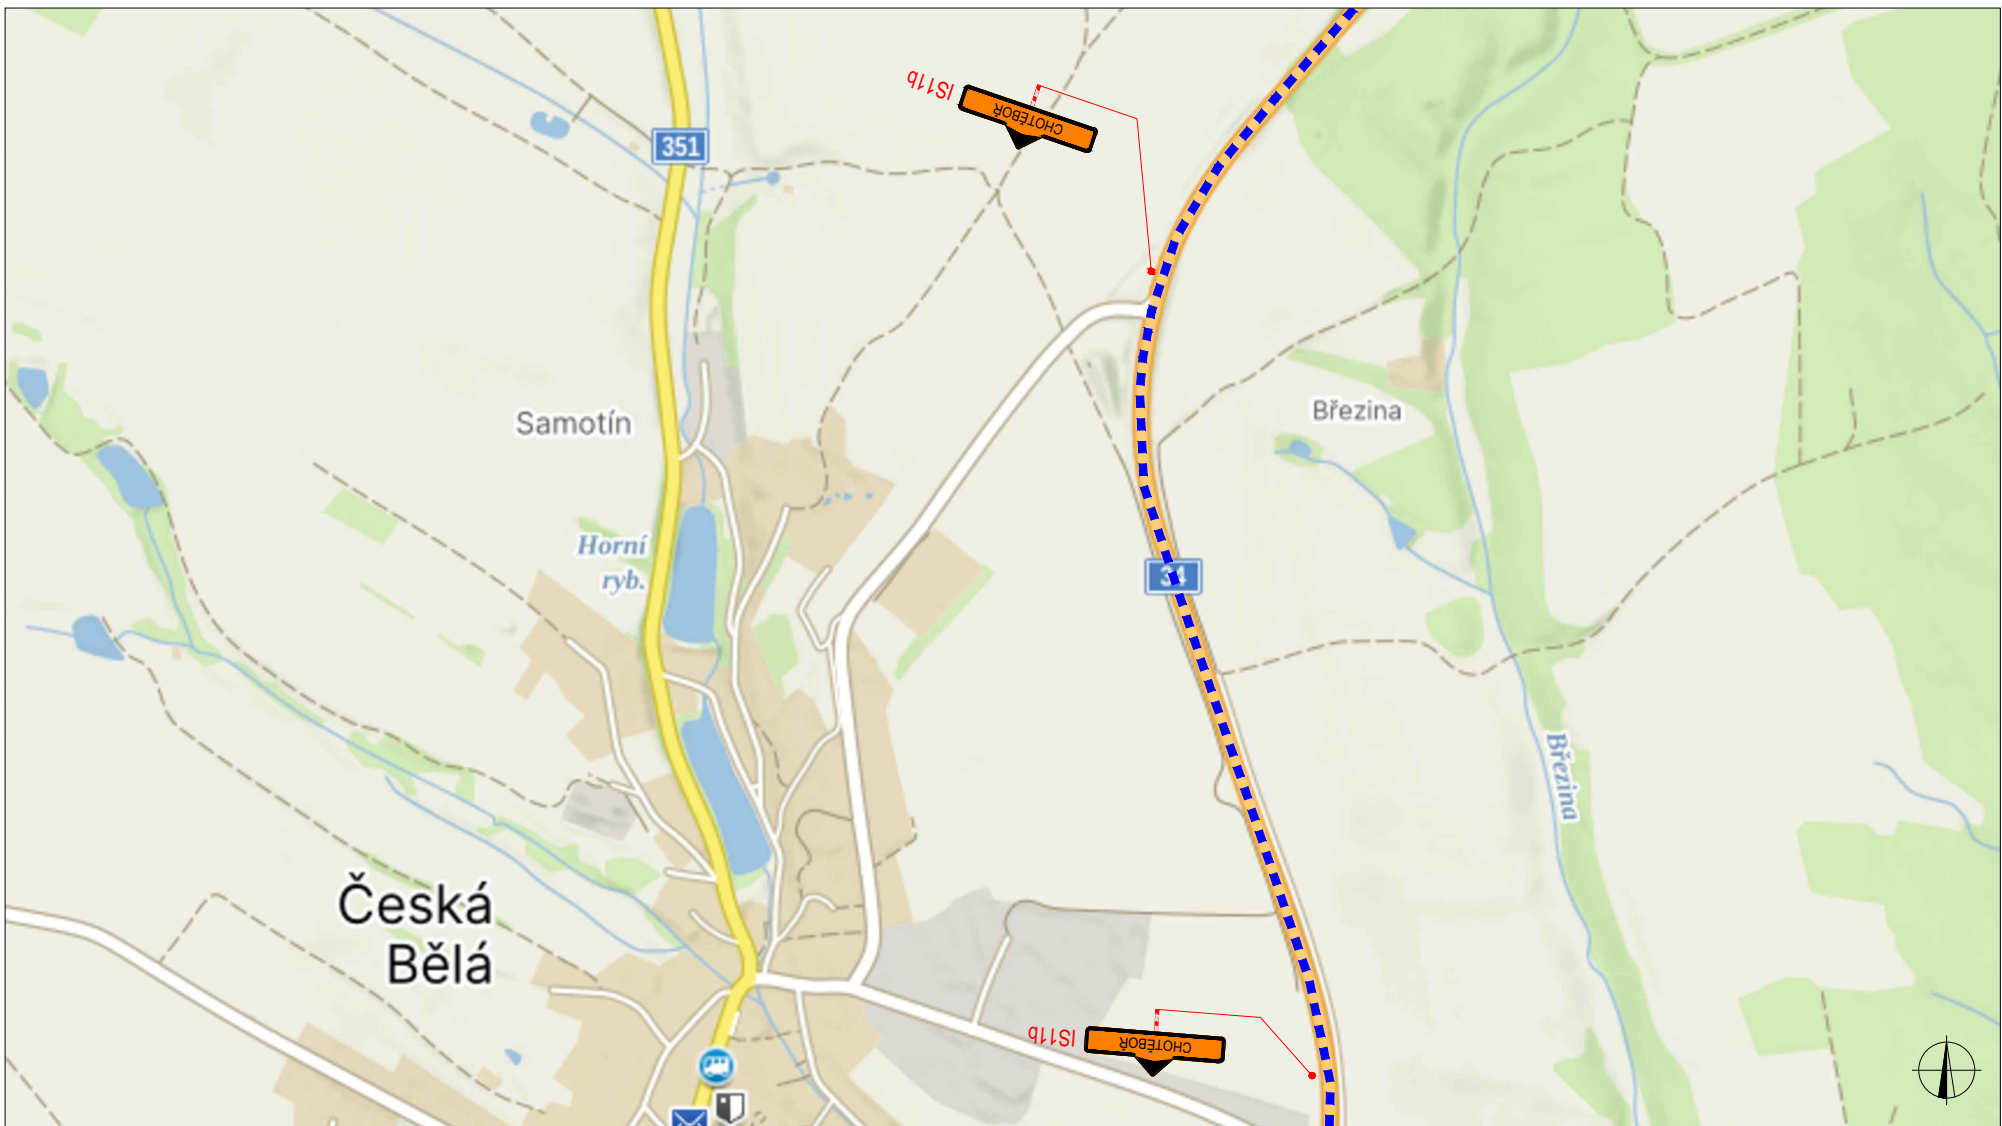
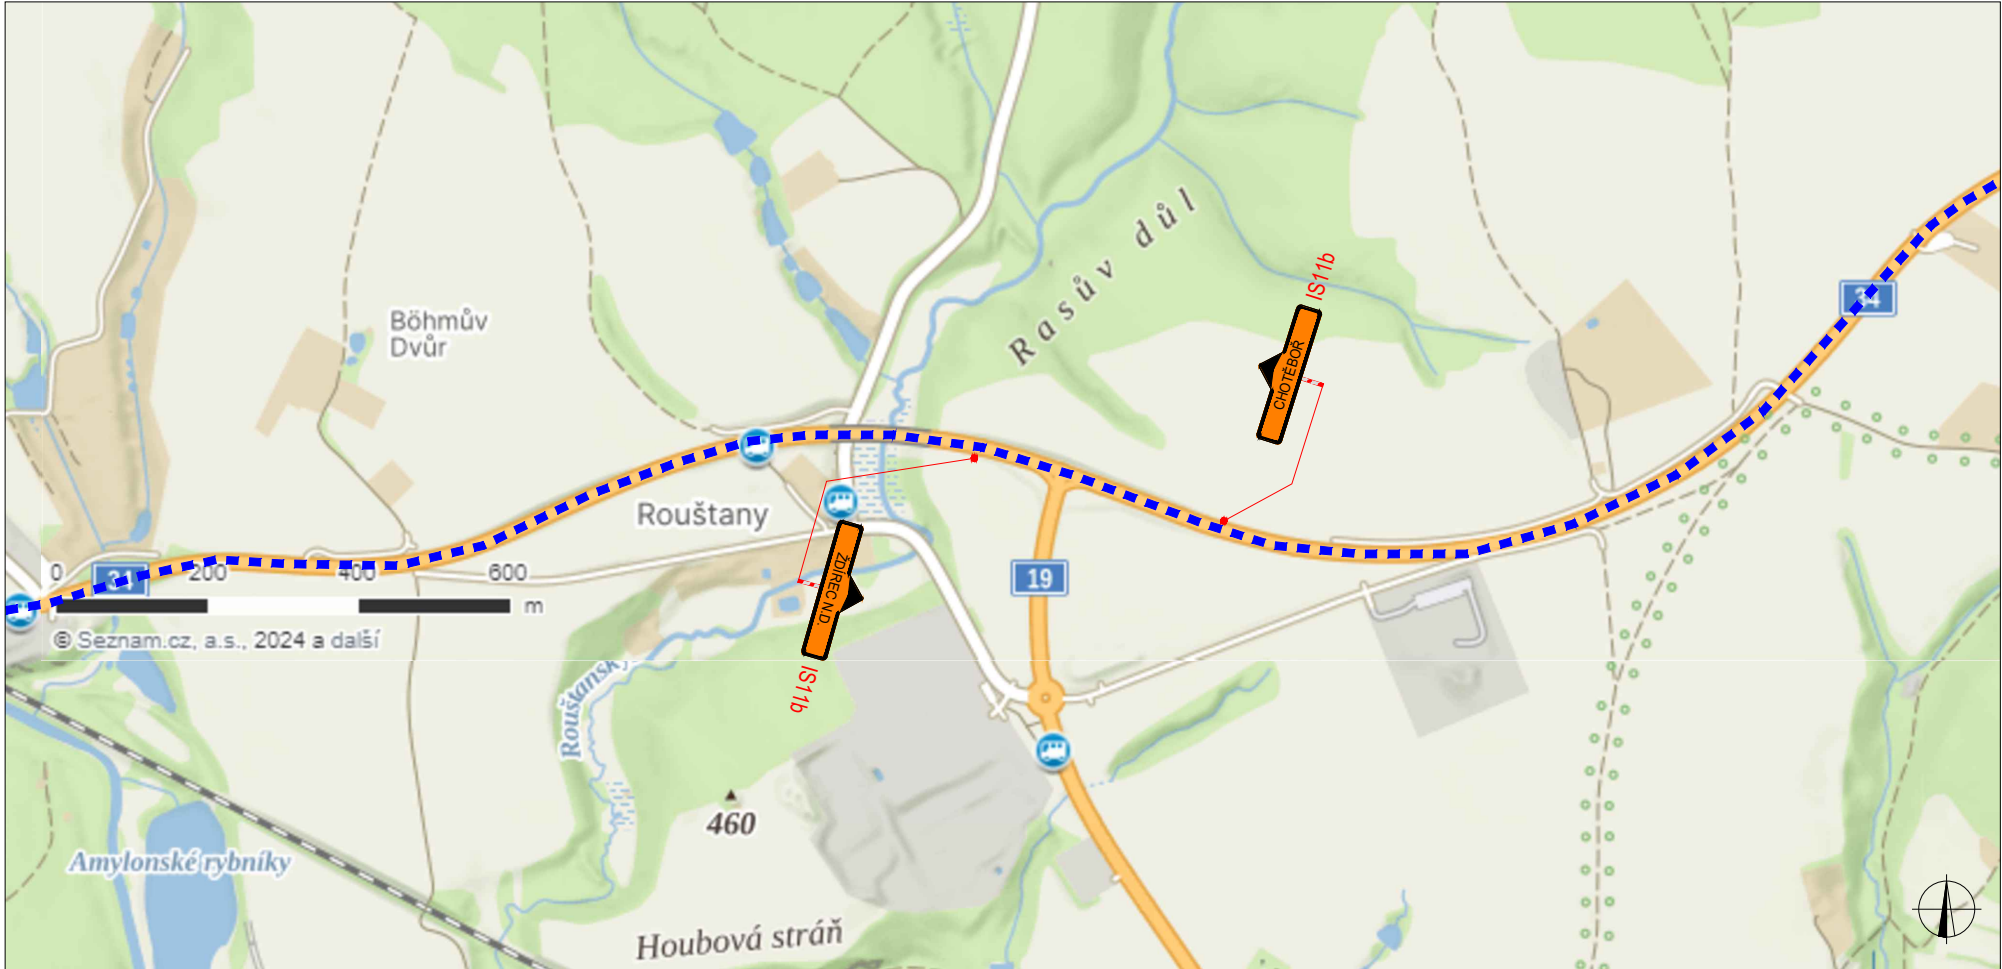
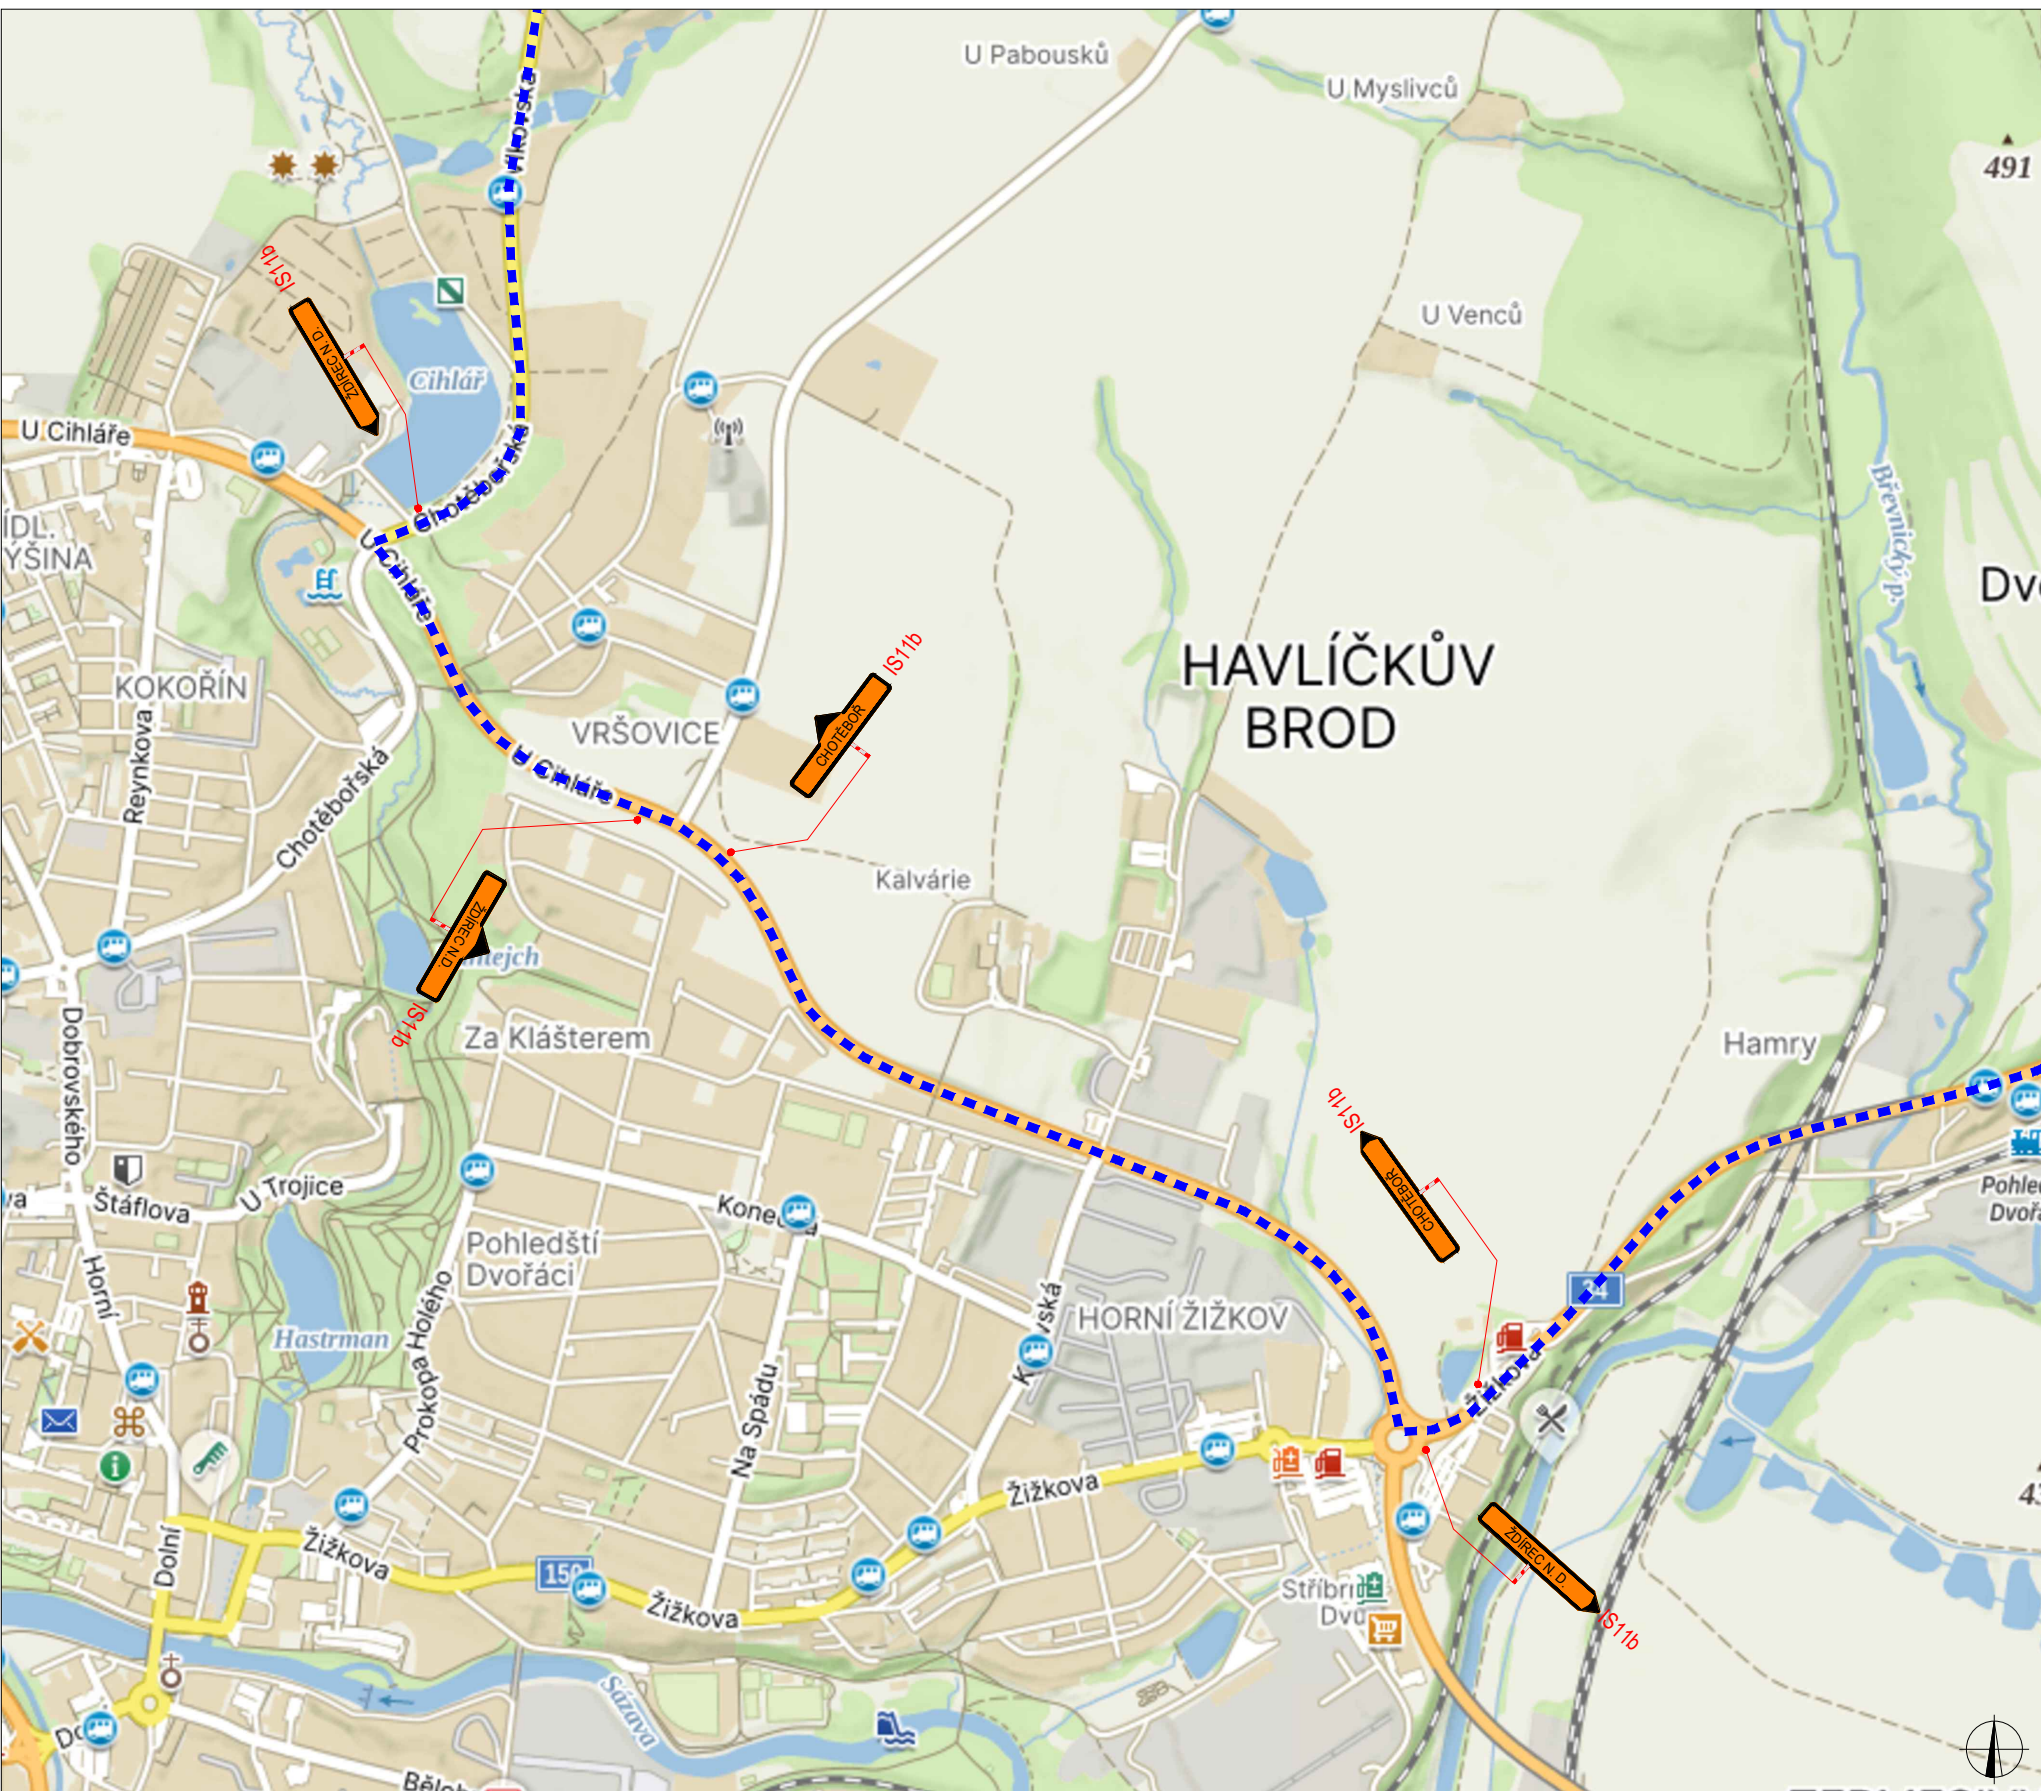
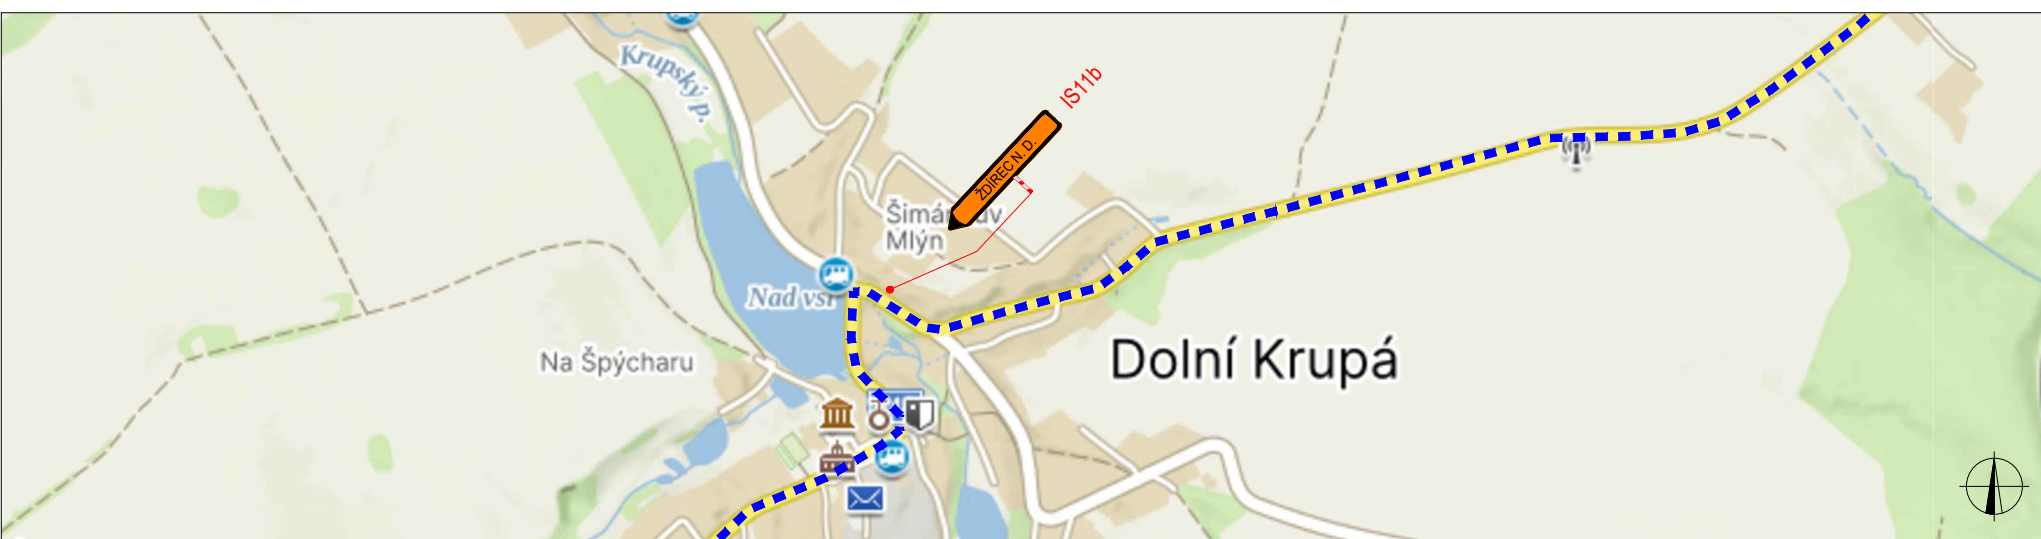


SITUACE DIO - OBJÍZDNÁ TRASA II. ETAPA

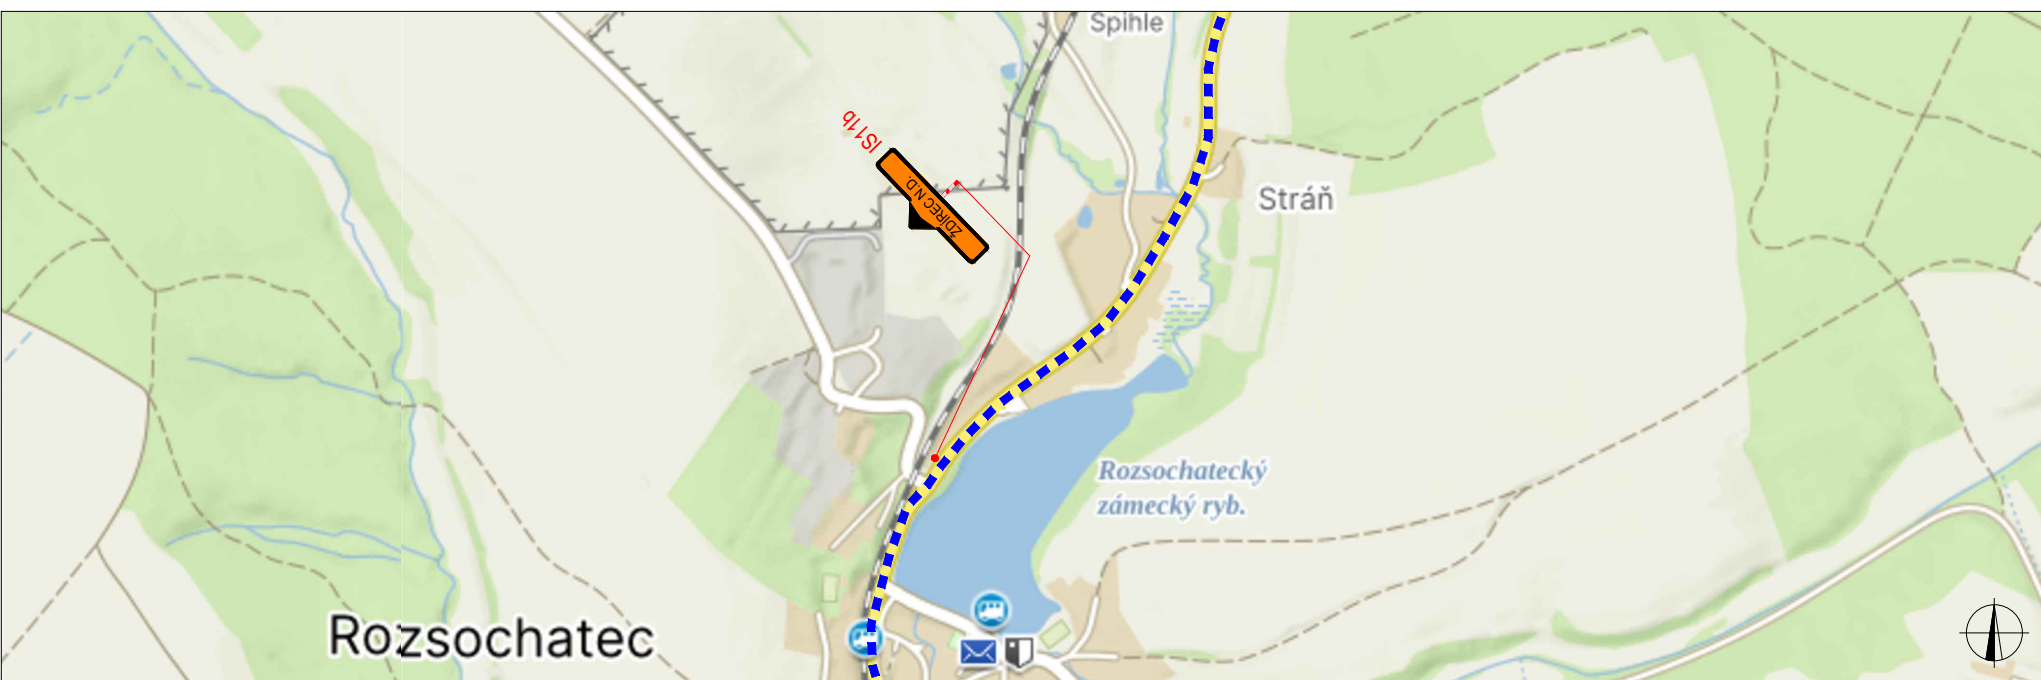

SITUACE ŠIRŠÍCH VZTAHŮ

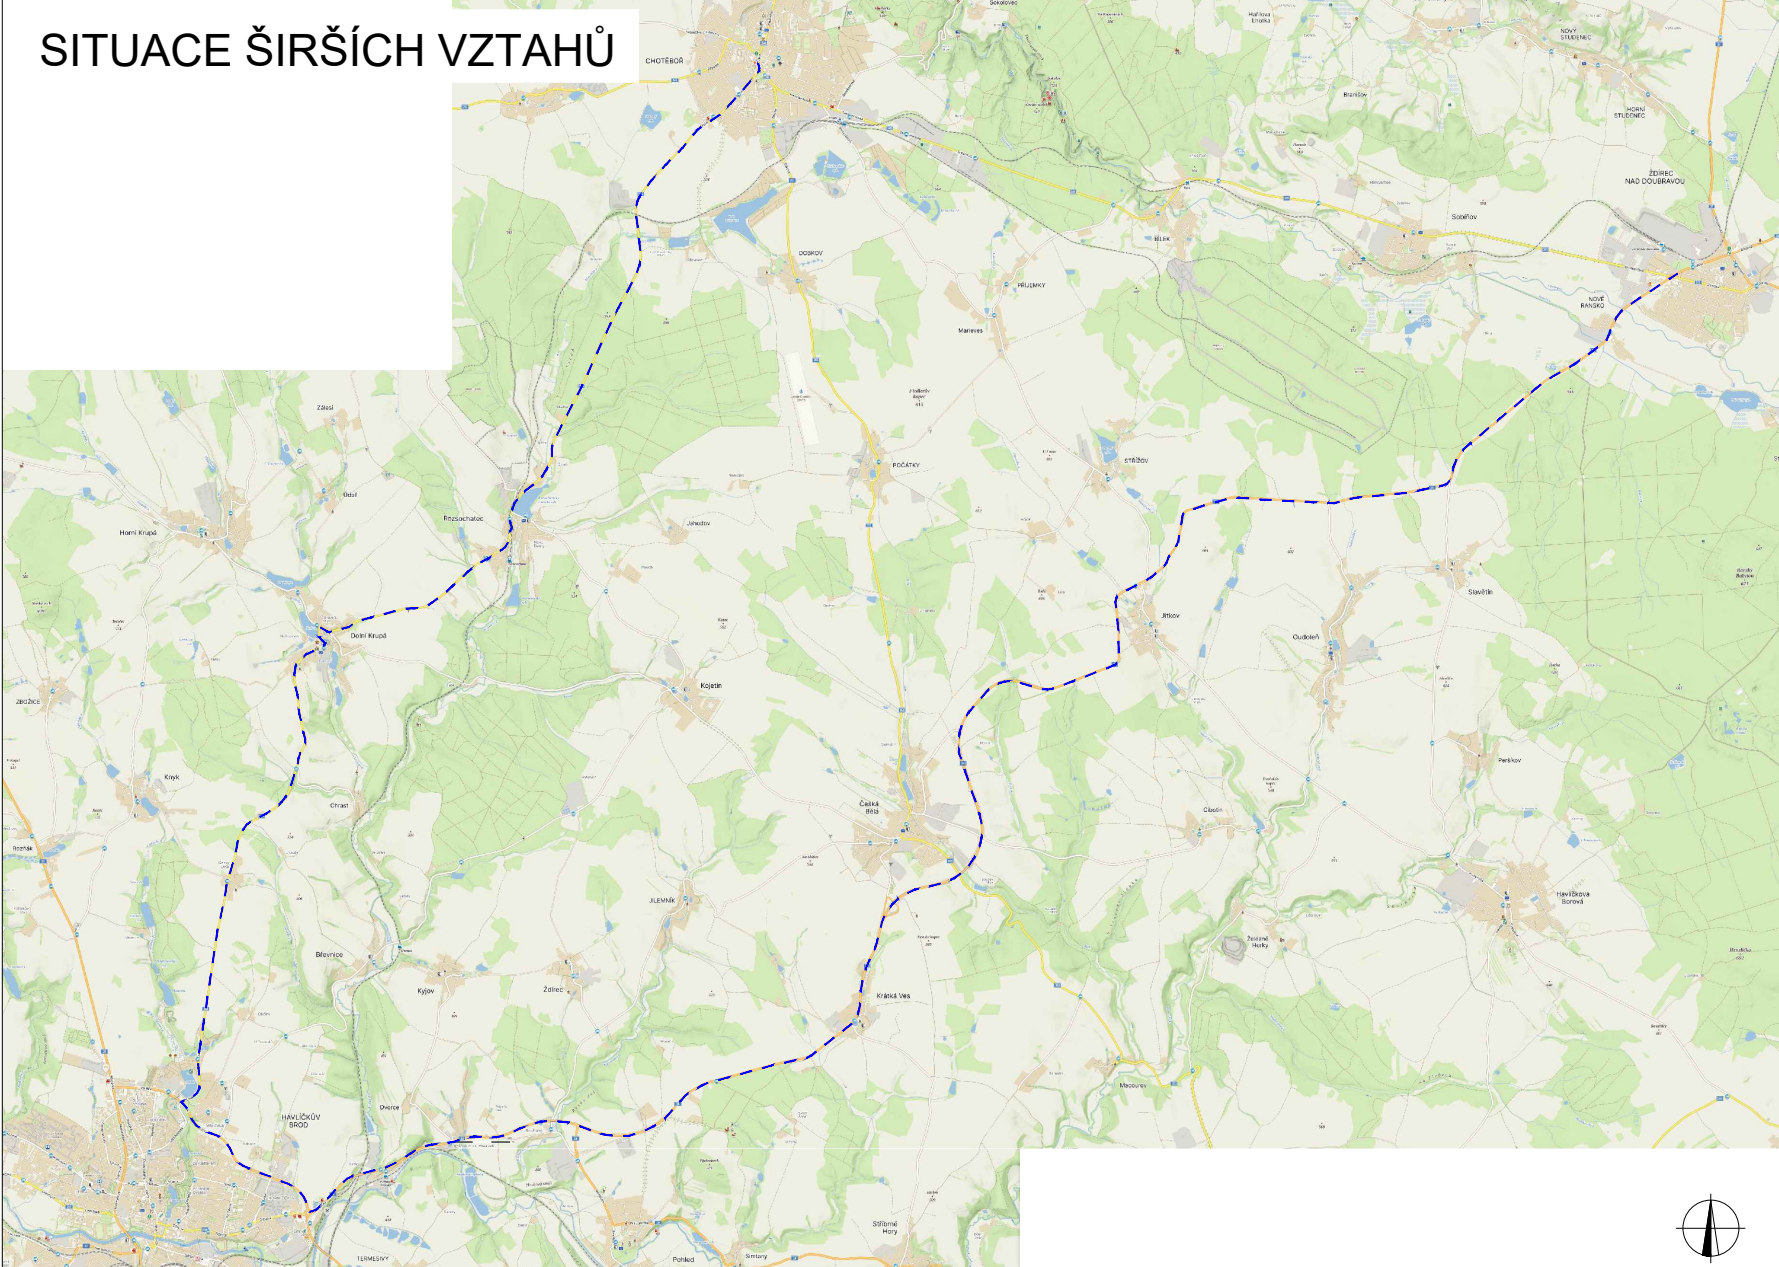

This map shows the broader geographical context of the study area. A blue dashed line delineates the specific region of interest, which is shown in more detail in the adjacent map. The map includes various geographical features such as rivers, forests, and urban areas, providing a comprehensive overview of the study area's location within the region.

PLATNOST DOKUMENTACE		
V. dne	V. dne	V. dne
LEGENDA  NAVRŽENÉ PŘECHODNÉ DOPRAVNÍ ZNAČENÍ  TRVALÉ DOPRAVNÍ ZNAČENÍ  TRVALÉ DOPRAVNÍ ZNAČENÍ DOČASNĚ ZNEPLATNĚNÉ  UZAVŘIKA  OBLUŽNÁ TRASA		
ZOPOVLČENÝ PROJEKTANT: VYKONATEL: KONTROLA/DNAL: NÁZEV ÚSEKU: II/345 CHOTĚBOŘ - ŽDÍREC NAD DOUBŘ.	Richard Peška Lukáš Bezdínek Lukáš Bezdínek okres Havlíčkův Brod, kraj Vysočina	 ZODP. ZÁKAZNÍK: 07/202025 ZADAV. 08/2025 ZPRACOV. NÁMĚTOV. VOZL. RDS  Sdělení 511/151, 506 01 (dříve 511/151, 506 01) ZODP. PRŮJEDN. SOUHRNNÁ
Situace dopravně-inženýrských opatření		1

II.ETAPA ŽDÍREC NAD DOUBRAVOU - DOPLNĚNÍ



PLATNOST DOKUMENTACE		
V dne	V dne	V dne
LEGENDA		
 NAVRŽENÉ PŘECHODNÉ DOPRAVNÍ ZNAČENÍ		
 ST TRVALE DOPRAVNÍ ZNAČENÍ		
 ST TRVALE DOPRAVNÍ ZNAČENÍ DOČASNĚ DOPLNĚNÉ		
DOPROJEKTANT: Richard Peška		
VYPRACOVANÝ: Lukáš Beránek		
KONTROLOVANÝ: Lukáš Beránek		
MÍSTO ÚPRAV: II/345 CHOTĚBOŘ - ŽDÍREC NAD DOUBRAVOU		
OBLAST: okres Havlíčkův Brod, kraj Vysočina		
OBSAH: Situace dopravně-inženýrských opatření		
ČÍSLO DOKUMENTU: 075/2025		VÝZNAC: s.r.o. Sídlo: 5113/1, 586 01 Jihlava
DATUM: 08/2025		
MĚŘÍTKO: -		OBSAH: 2
OČK: RDS		